
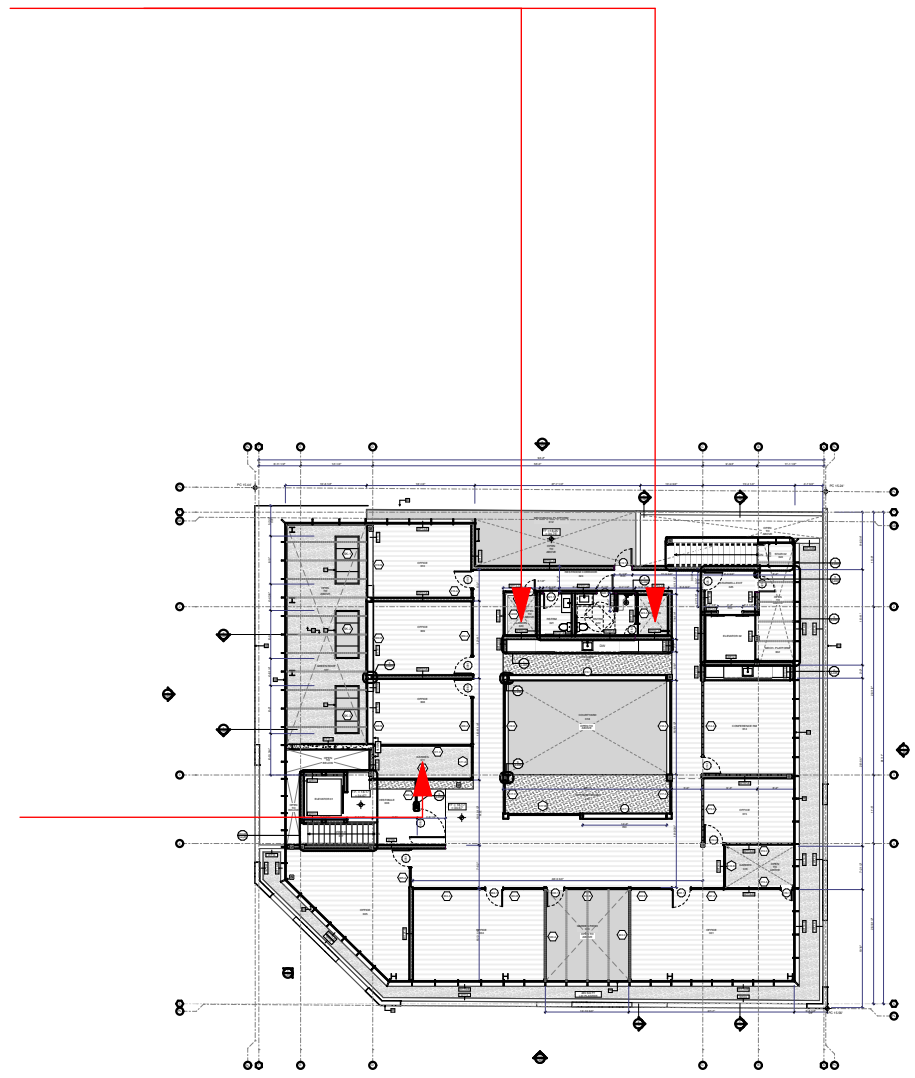



1

### 3RD FLOOR PLAN

NOT TO SCALE

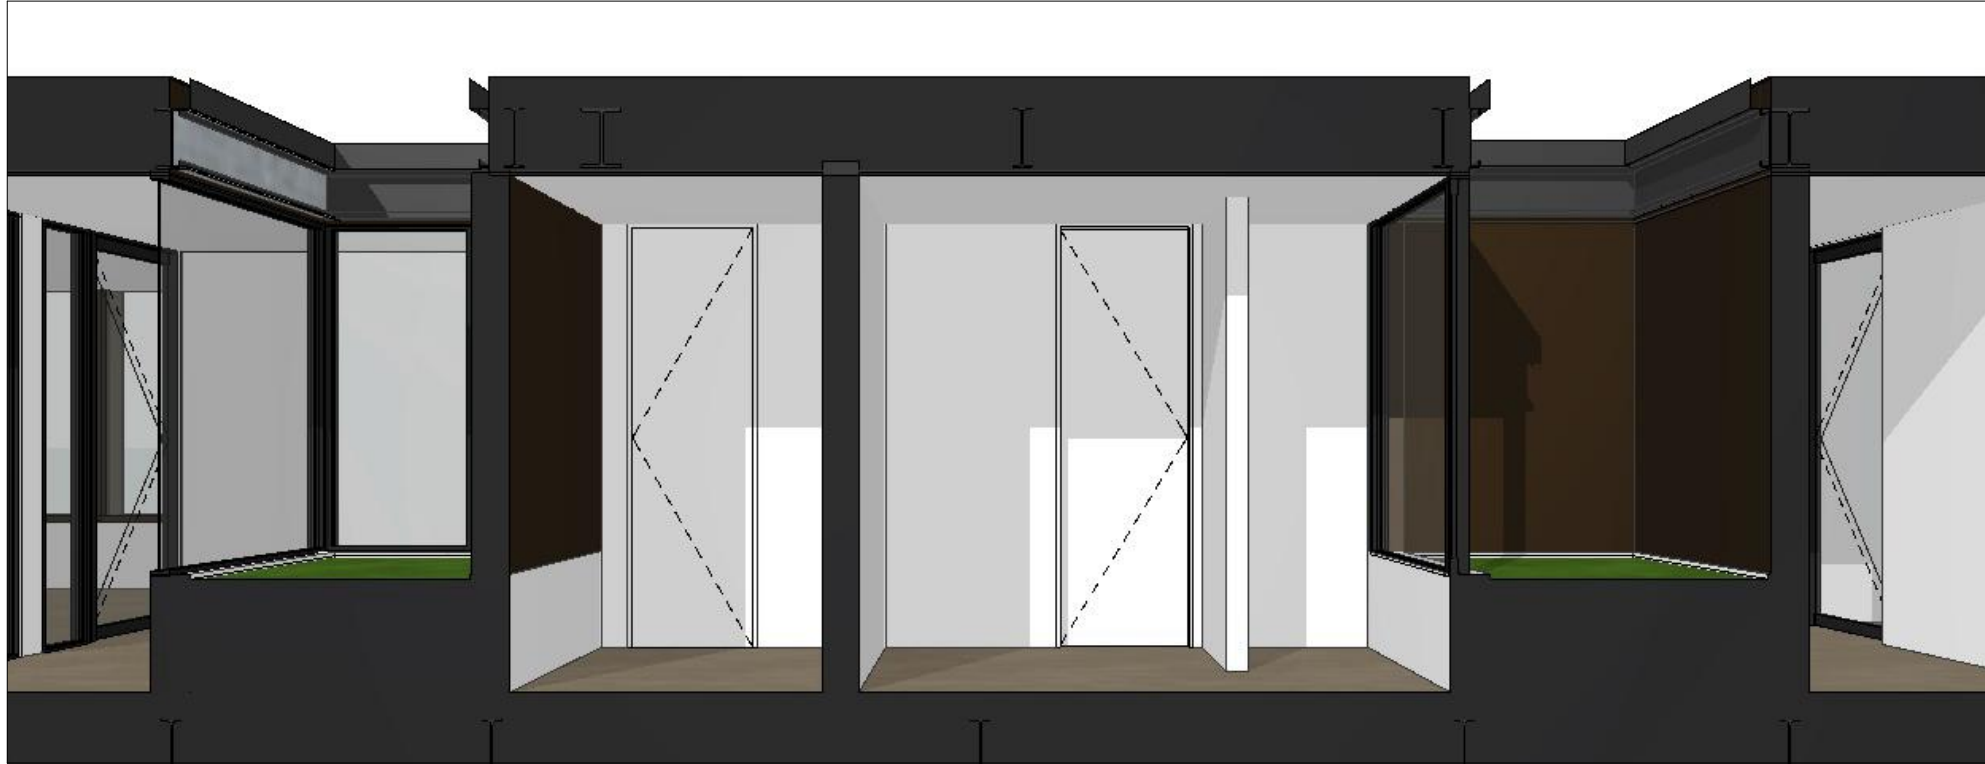

1 3RD FLOOR PLAN  
NOT TO SCALE

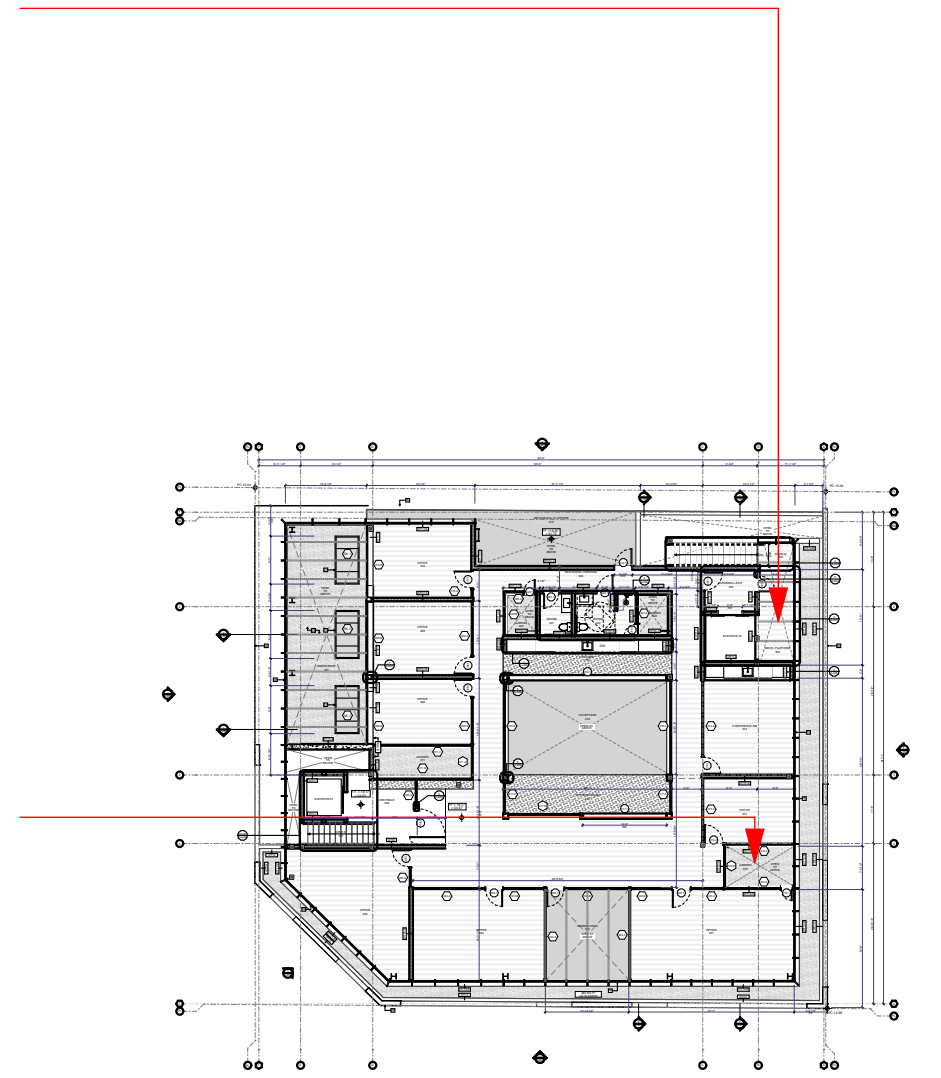


1

### 3RD FLOOR PLAN

NOT TO SCALE



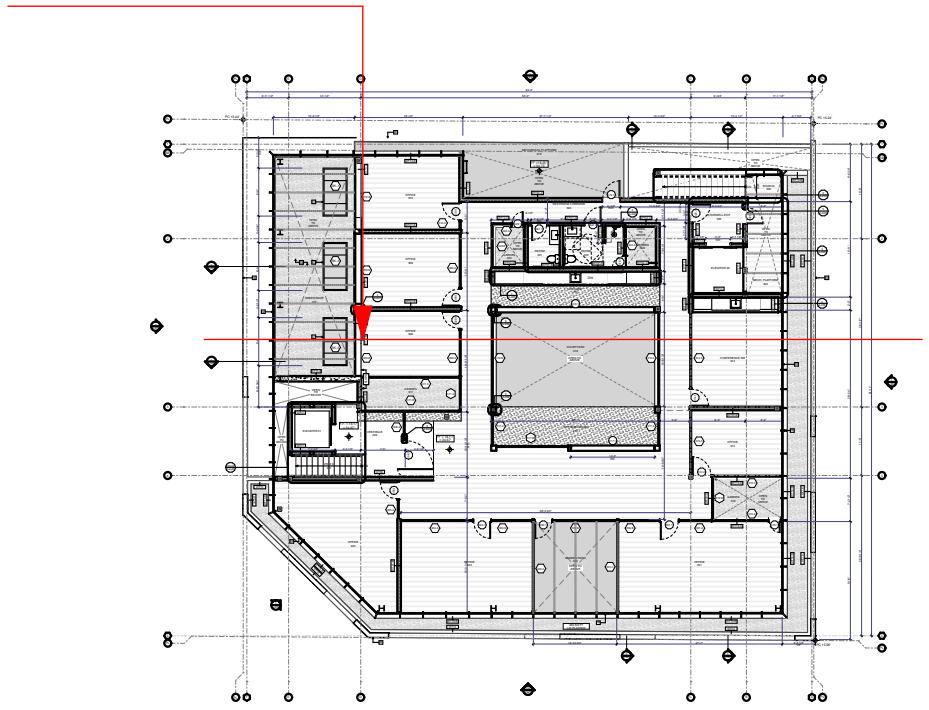

1

### 3RD FLOOR PLAN

NOT TO SCALE



Laney LA

901 HERMOSA | Offices + Green Roof

