


Staff Analysis of Elevation relative to proposed development at 333 26th Street

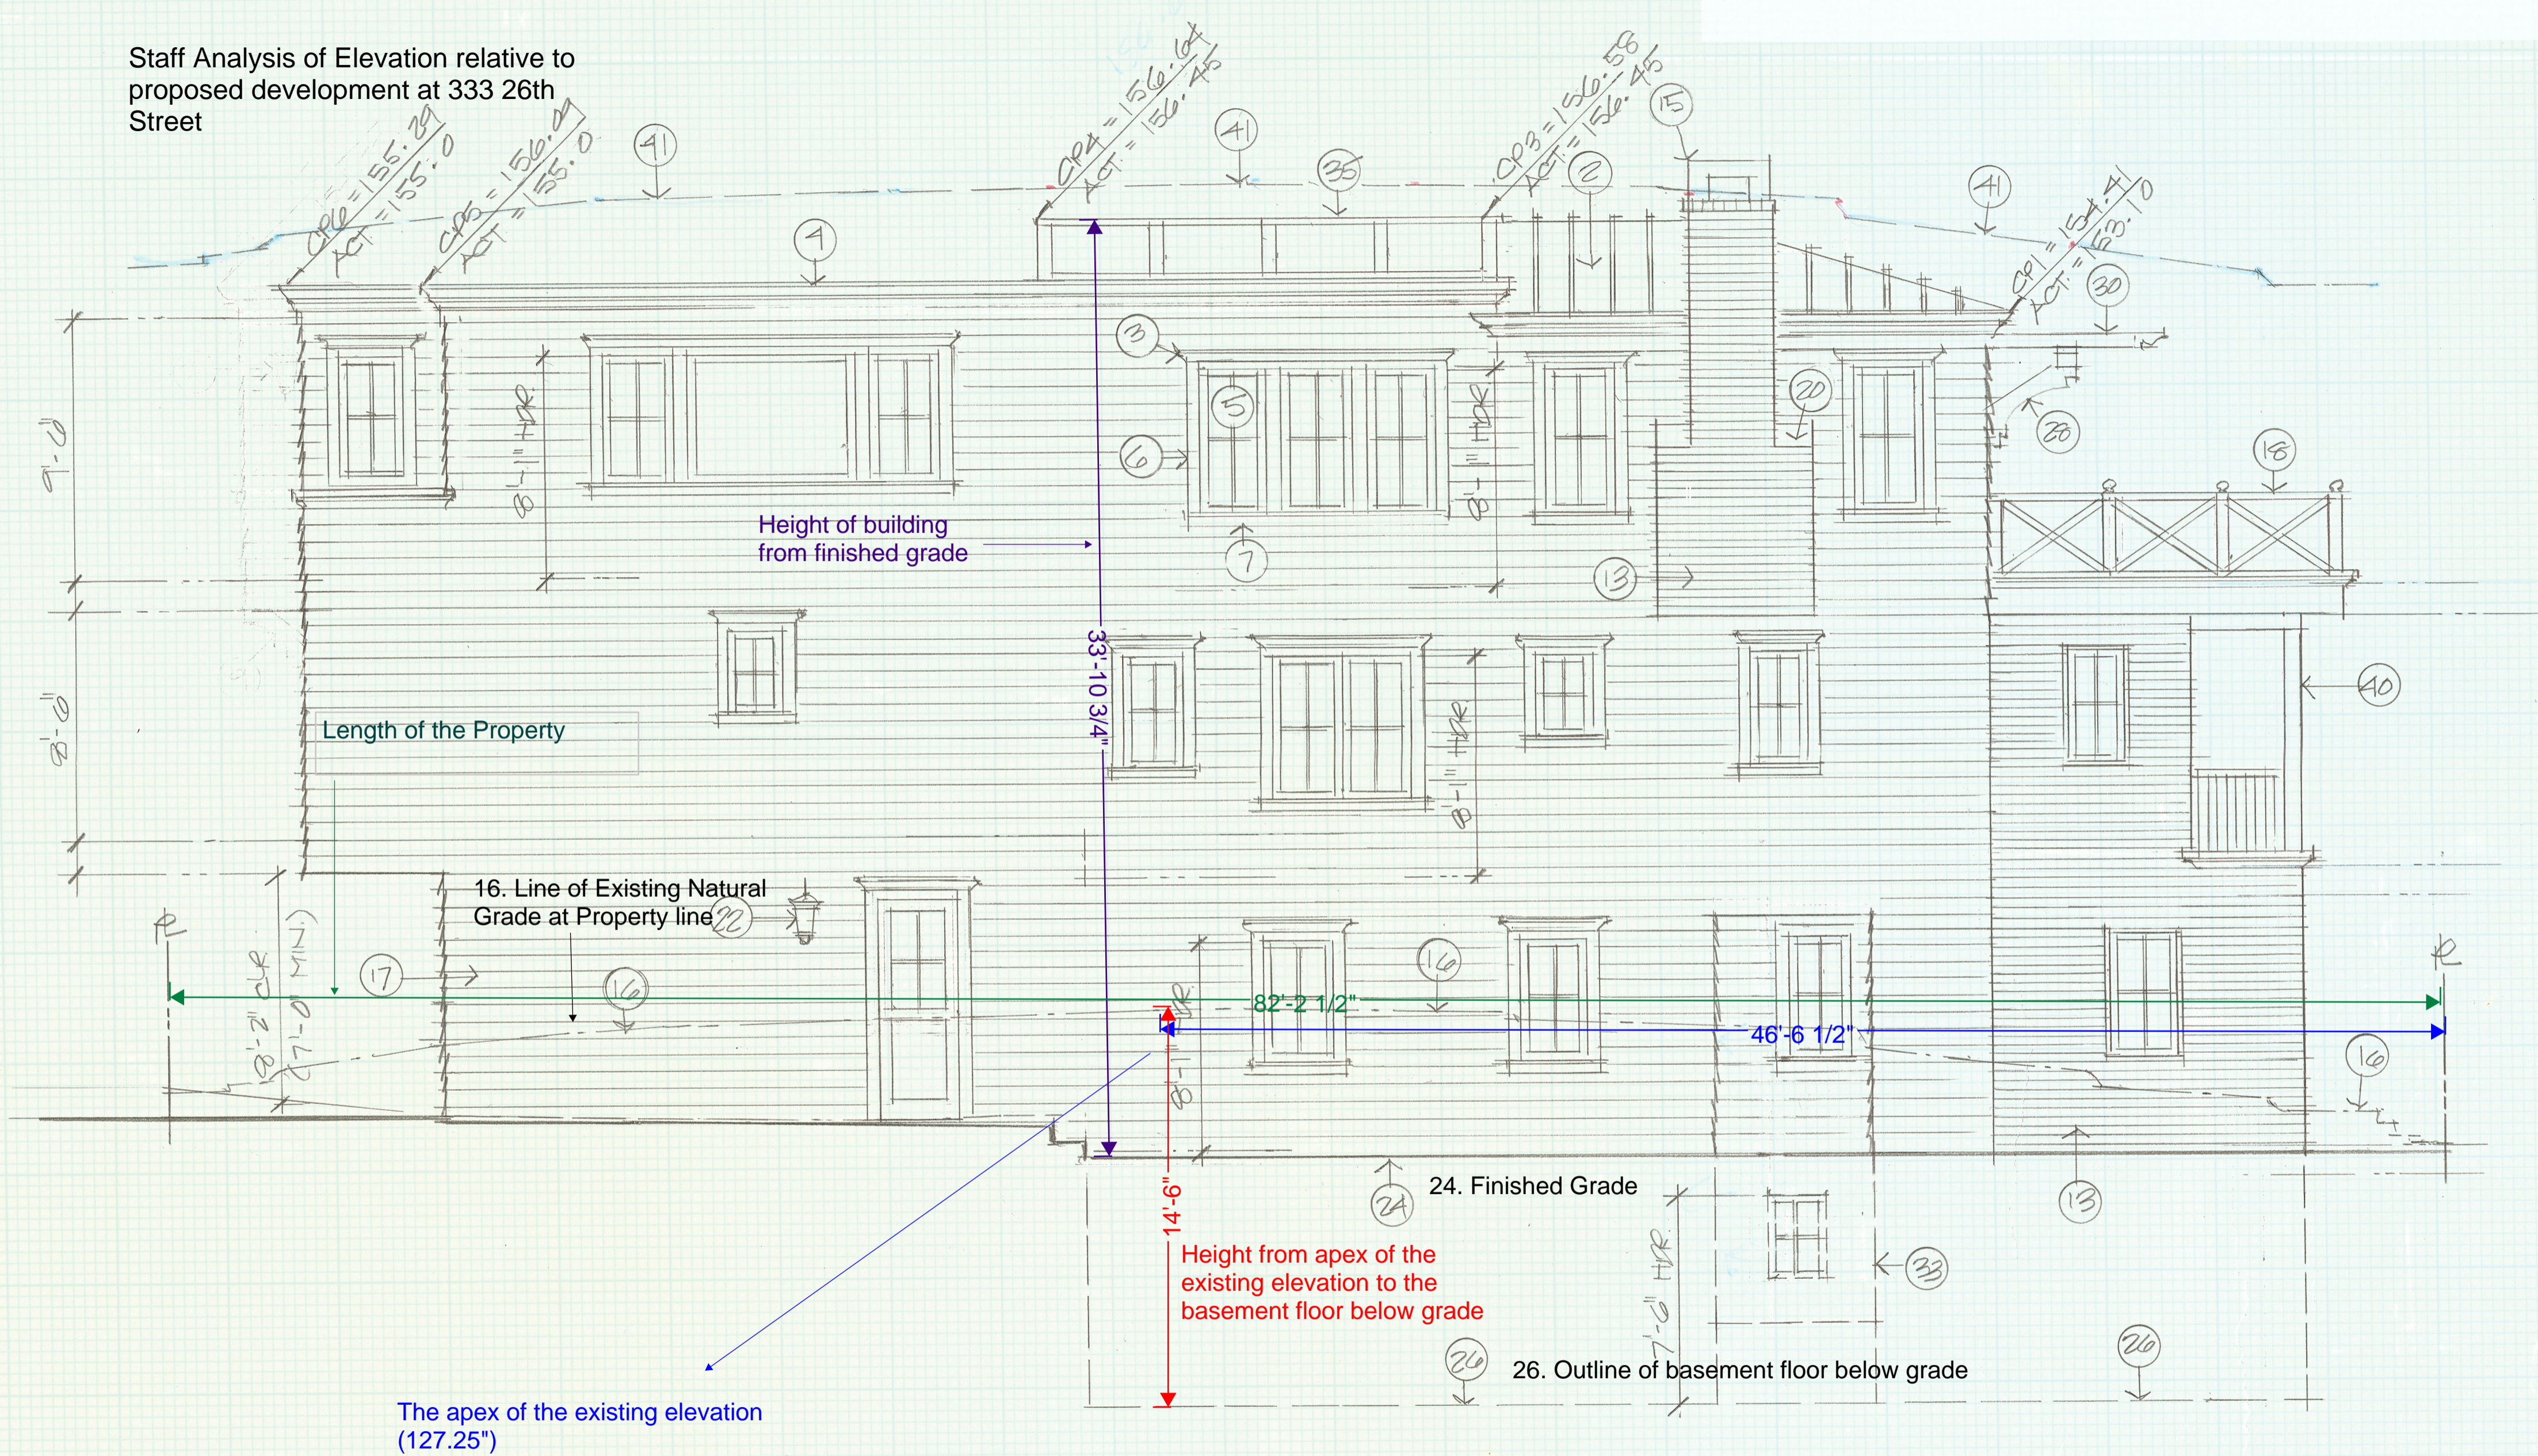

LEFT SIDE WEST ELEVATION